



SNOHOMISH CARNEGIE EDUCATION CENTER

CITY OF SNOHOMISH

BUILDING REHABILITATION & ADDITION

23 March 2011

BO LA

ARCHITECTURE + PLANNING

159 WESTERN AVE. W. SUITE 486 SEATTLE, WA 98119
TEL 206.447-4749 FAX 206.447-6462



SNOHOMISH CARNEGIE EDUCATION CENTER

CITY OF SNOHOMISH


BUILDING REHABILITATION & ADDITION

23 March 2011

B O L A

ARCHITECTURE + PLANNING

159 WESTERN AVE. W. SUITE 486 SEATTLE, WA 98119
TEL 206.447-4749 FAX 206.447-6462

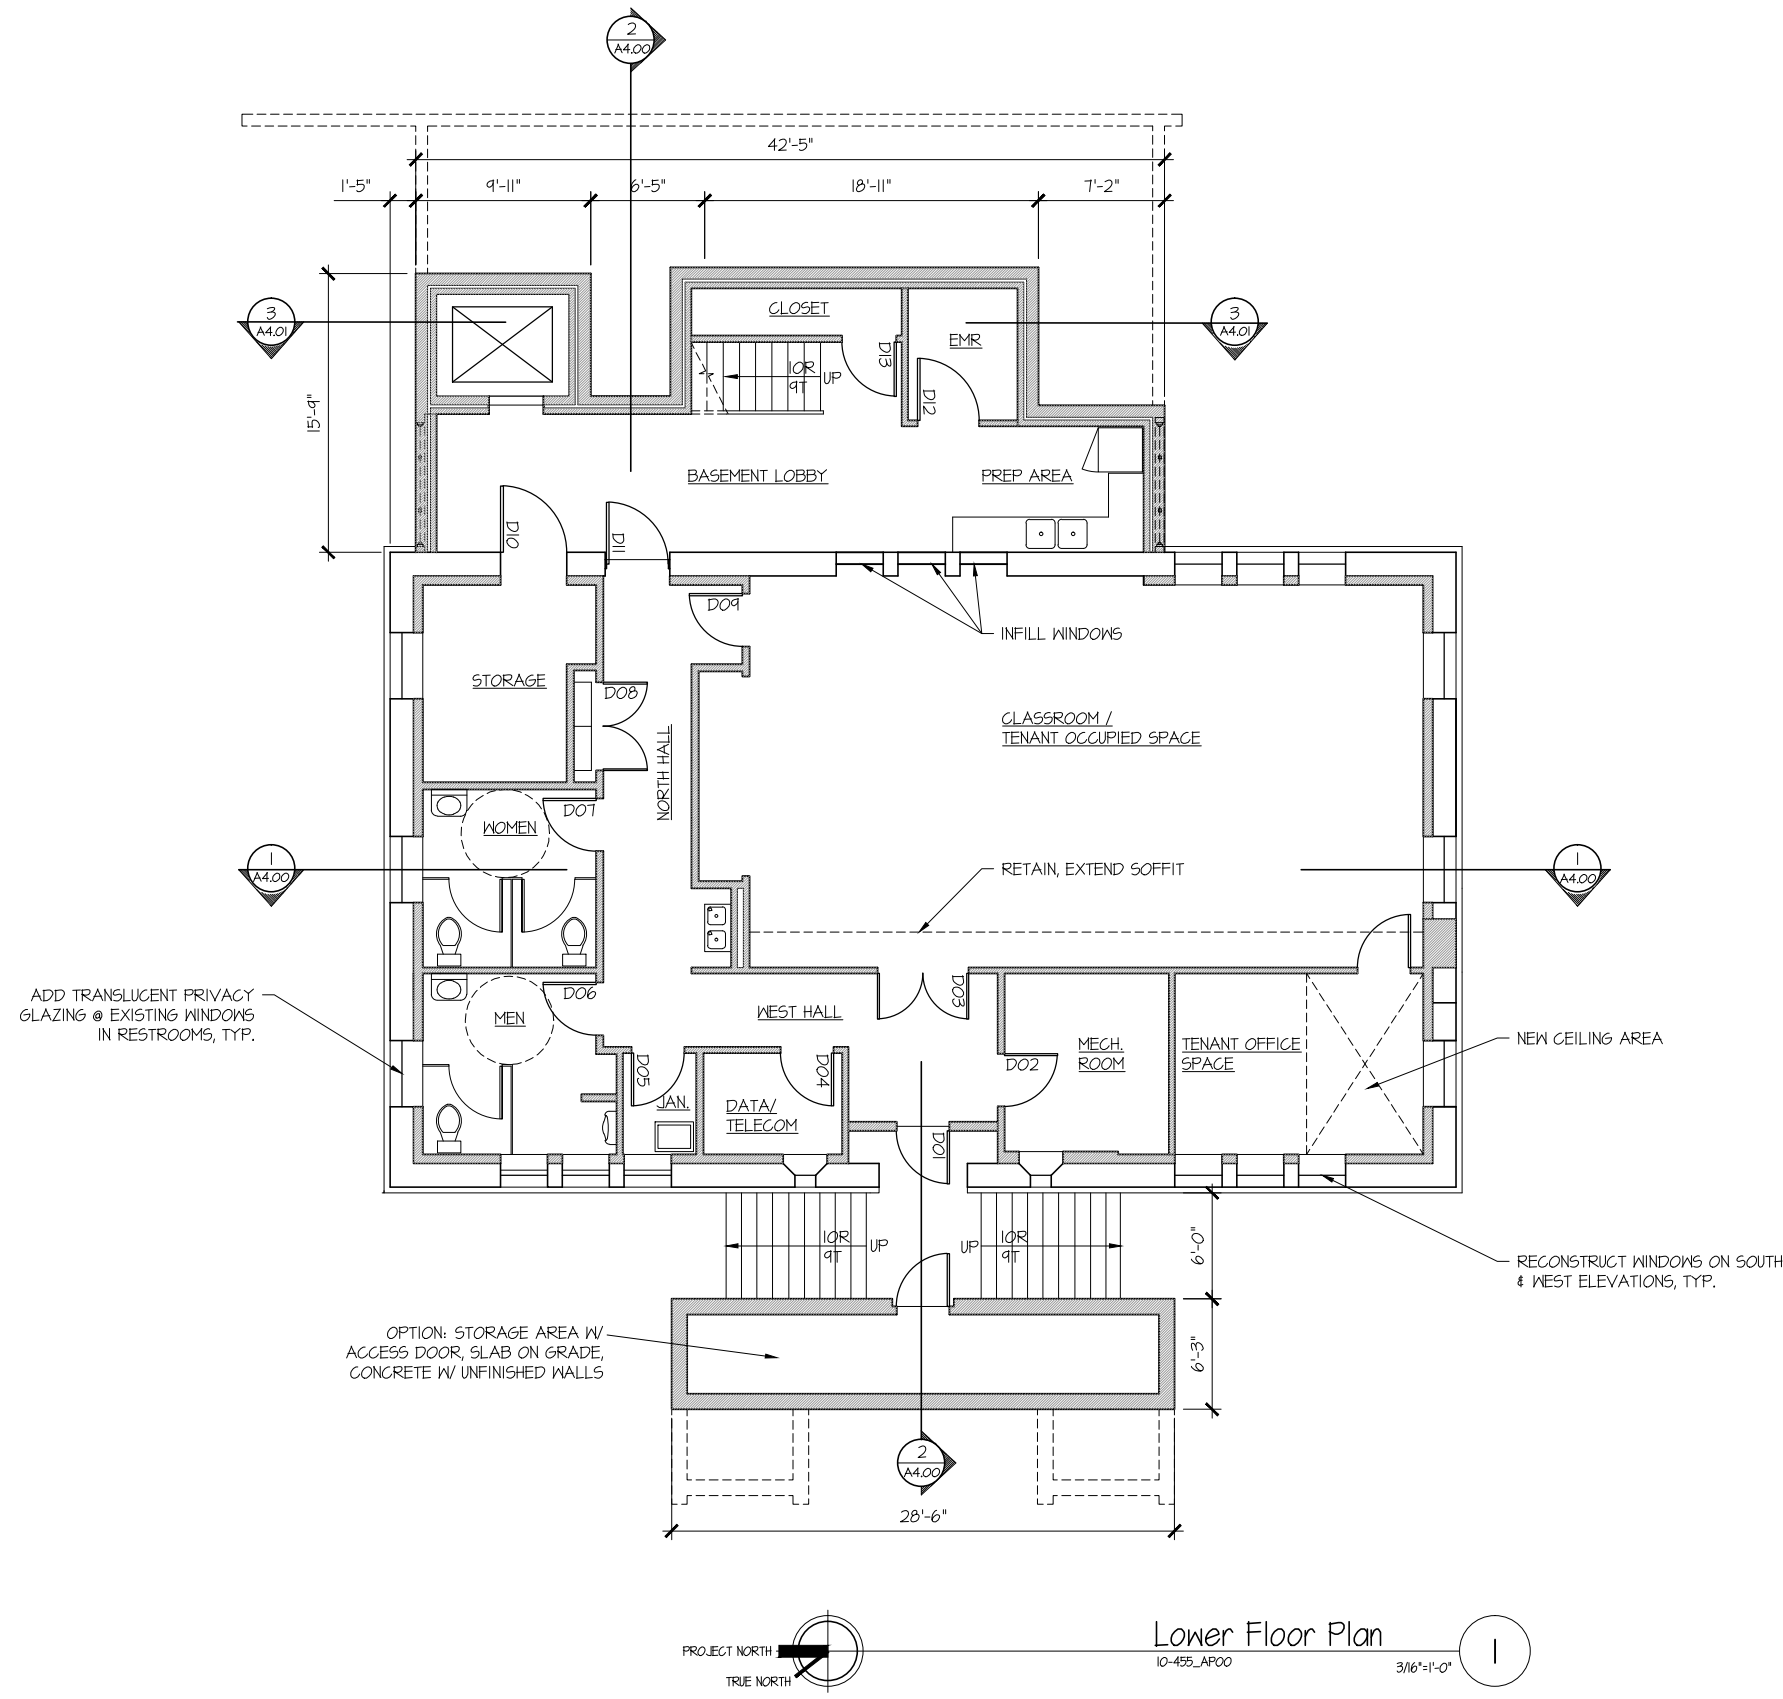

- LEGEND
- EXISTING WALL TO BE DEMOLISHED
 - NEW CONSTRUCTION
 - EXISTING WALL & NEW CONSTRUCTION
 - EXISTING WALL



SNOHOMISH CARNEGIE EDUCATION CENTER

CITY OF SNOHOMISH

BUILDING REHABILITATION & ADDITION




23 March 2011



BOLA
ARCHITECTURE + PLANNING

159 WESTERN AVE. W. SUITE 486 SEATTLE, WA 98119
TEL 206.447-4749 FAX 206.447-6462

A2.00

Lower Floor Plan

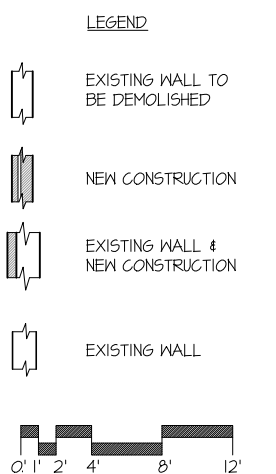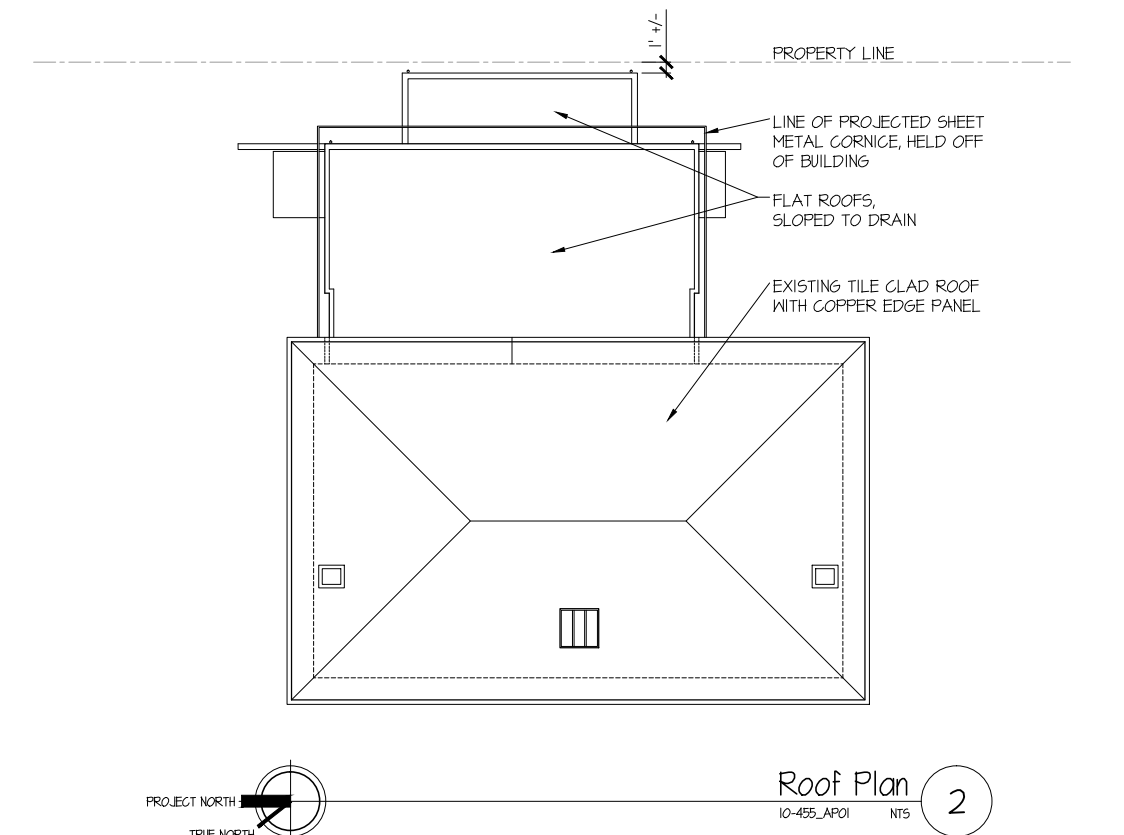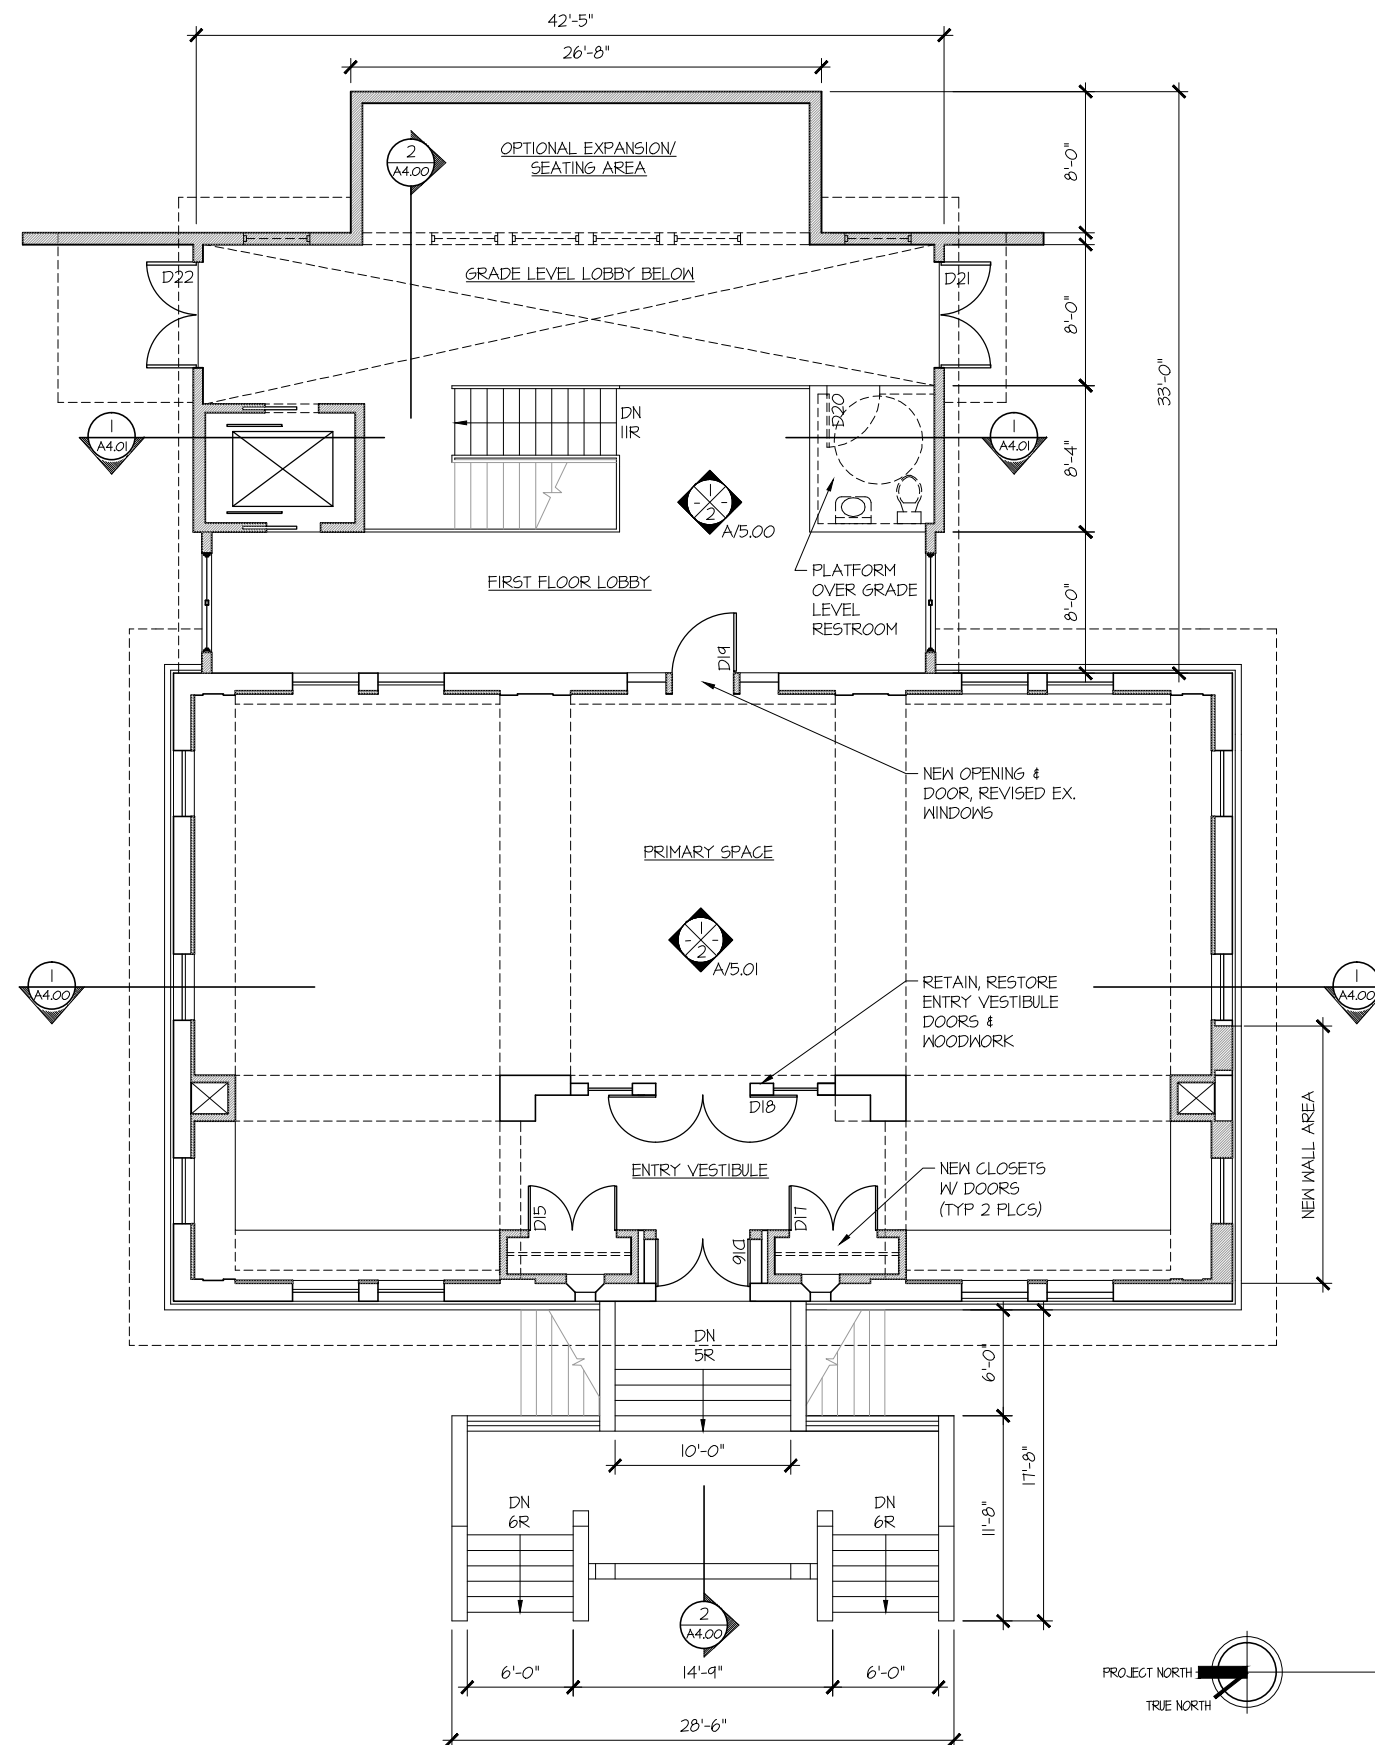

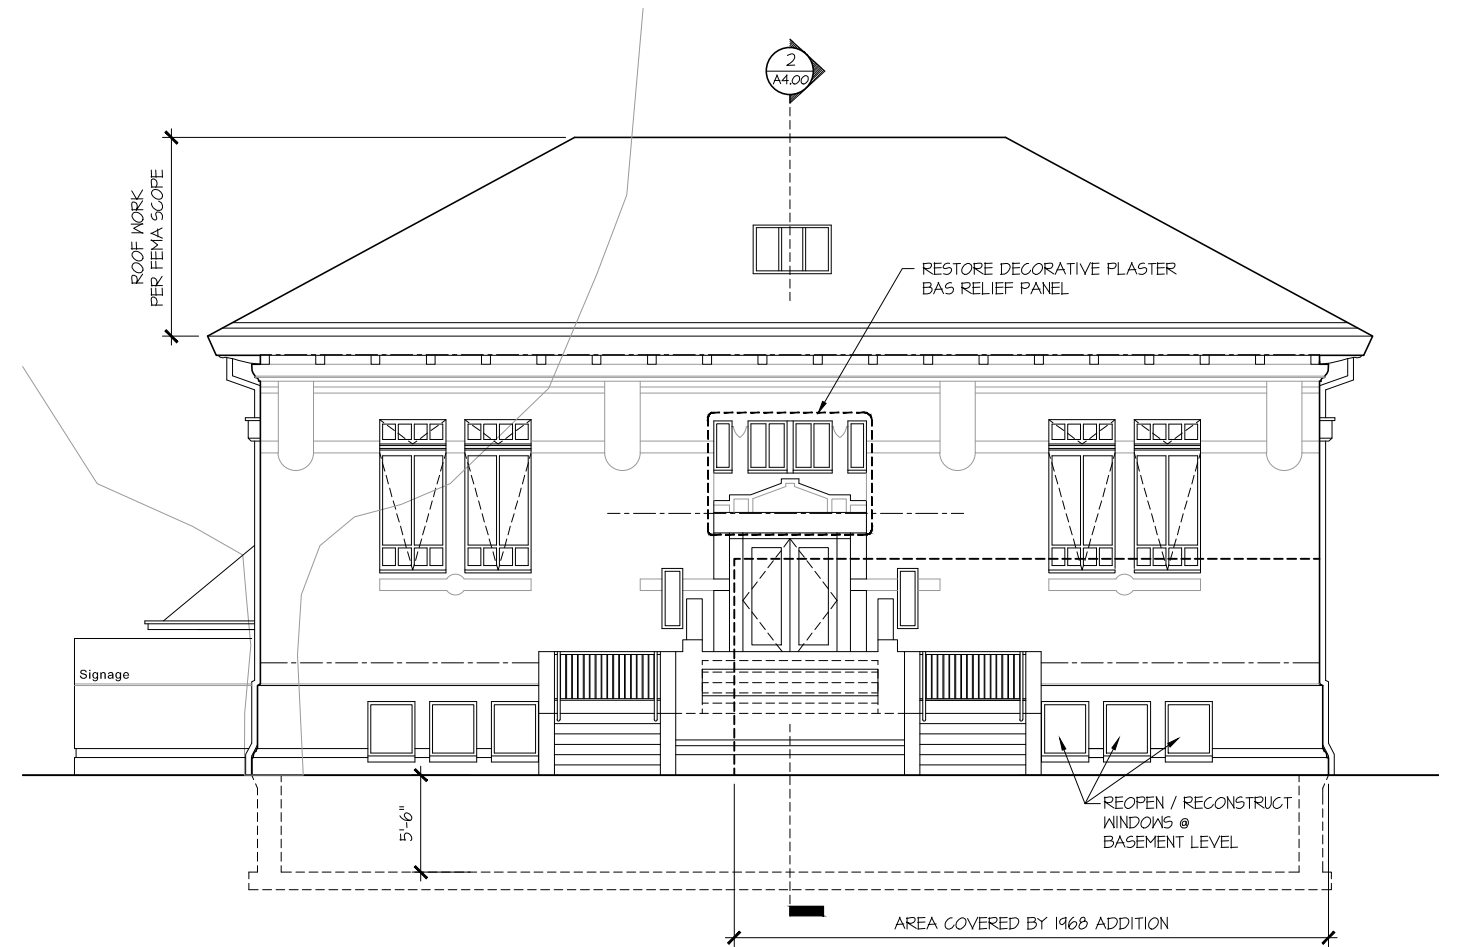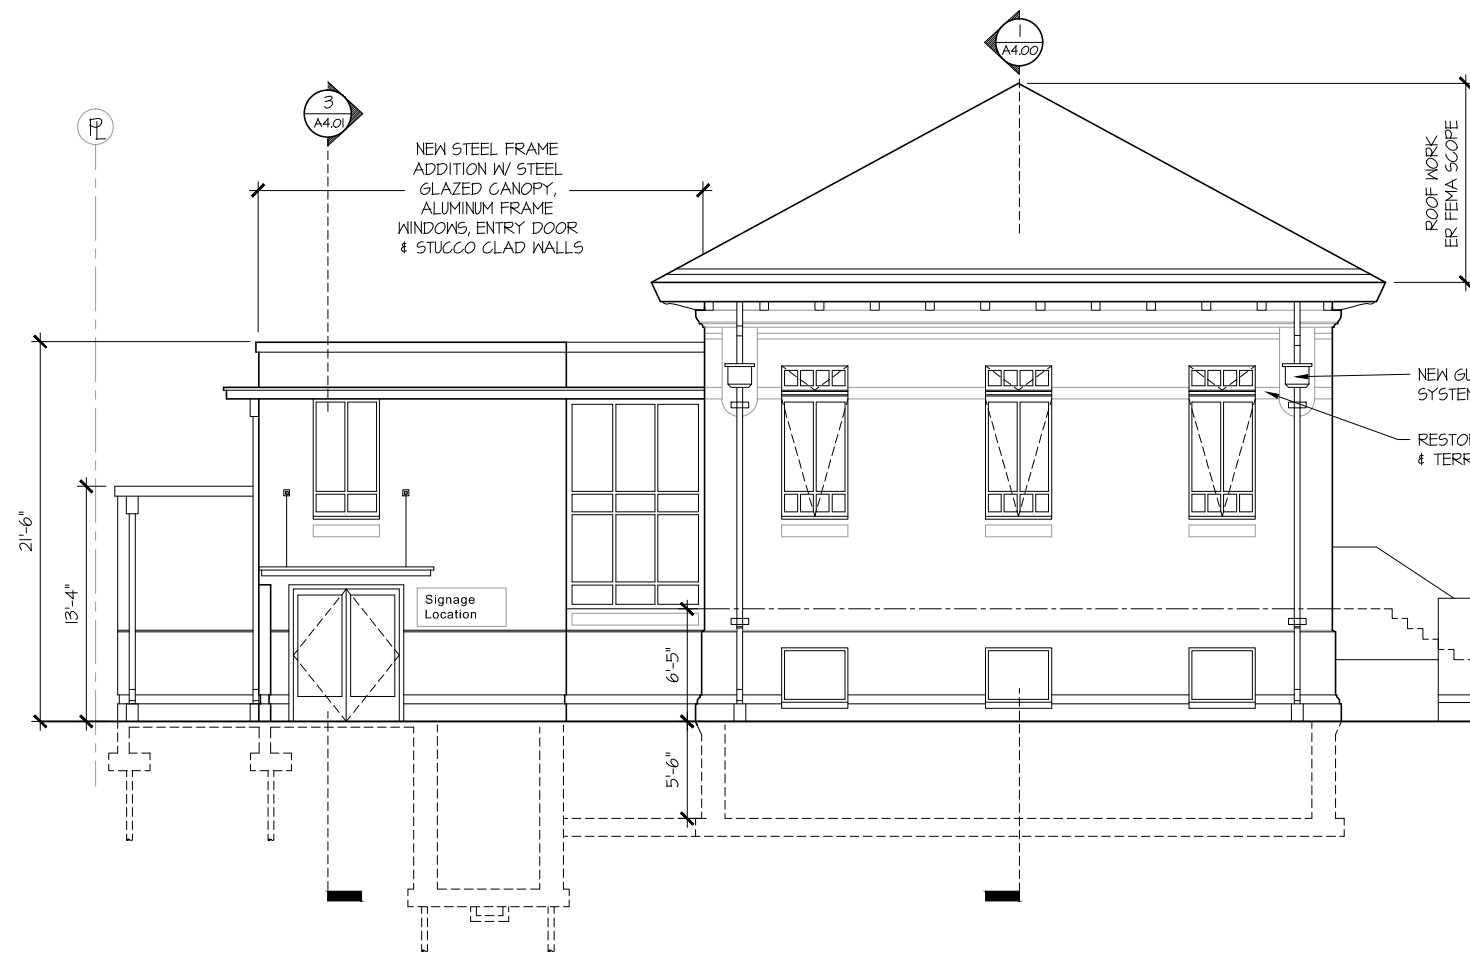

West Elevation

10-455_EE00

3/16"=1'-0"

North Elevation

10-455_EE00

3/16"=1'-0"

2



SNOHOMISH CARNEGIE EDUCATION CENTER

CITY OF SNOHOMISH

BUILDING REHABILITATION & ADDITION

23 March 2011

BOLA


ARCHITECTURE + PLANNING

159 WESTERN AVE. W. SUITE 486 SEATTLE, WA 98119

TEL 206.447-4749 FAX 206.447-6462

A3.00


Exterior Elevations

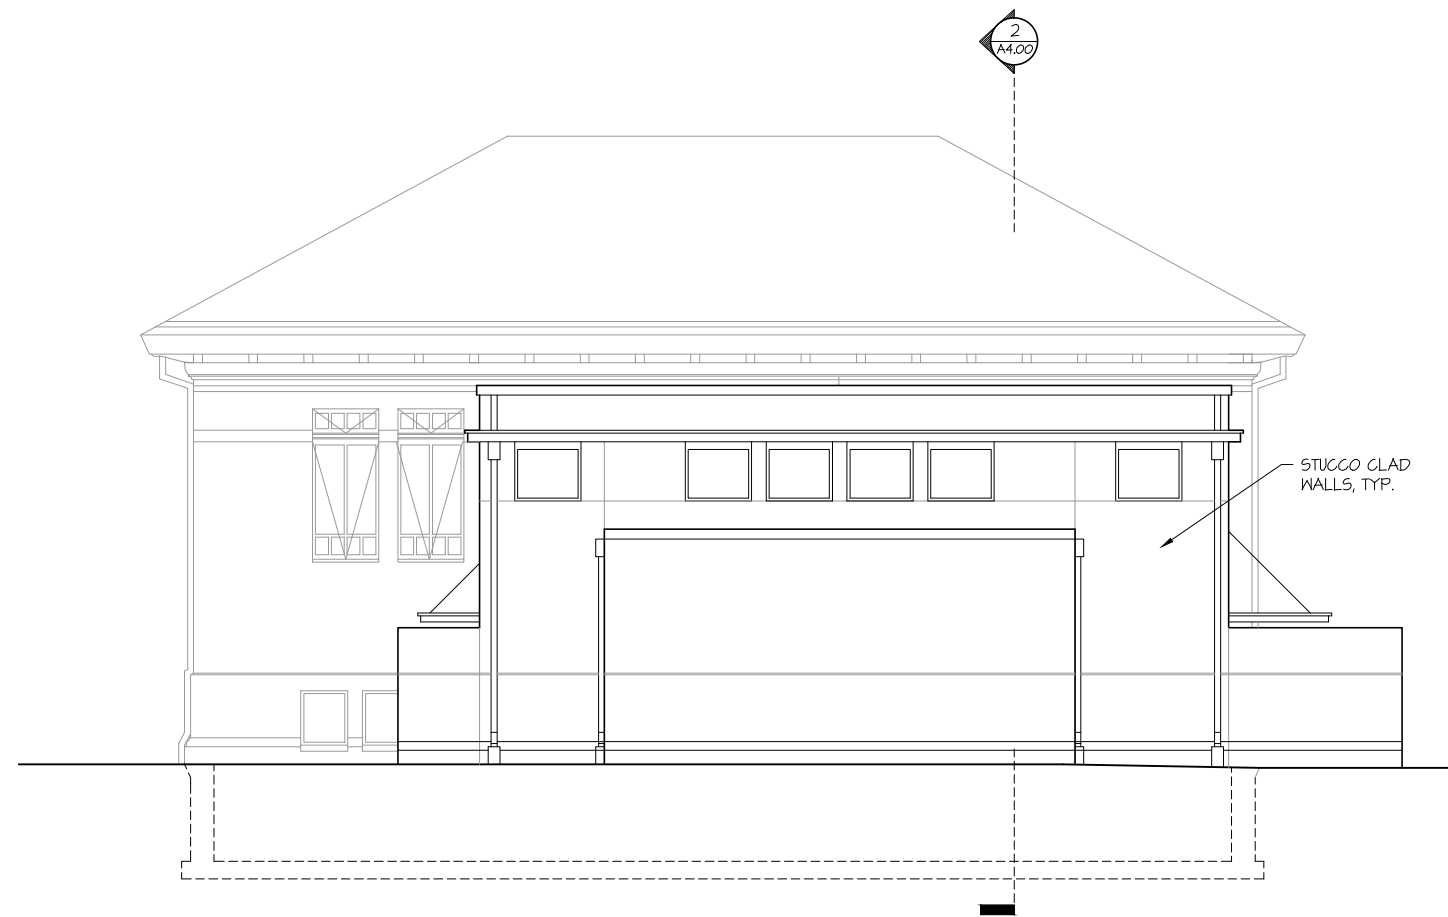

East Elevation
10-455_EE00

3/16"=1'-0"


PL

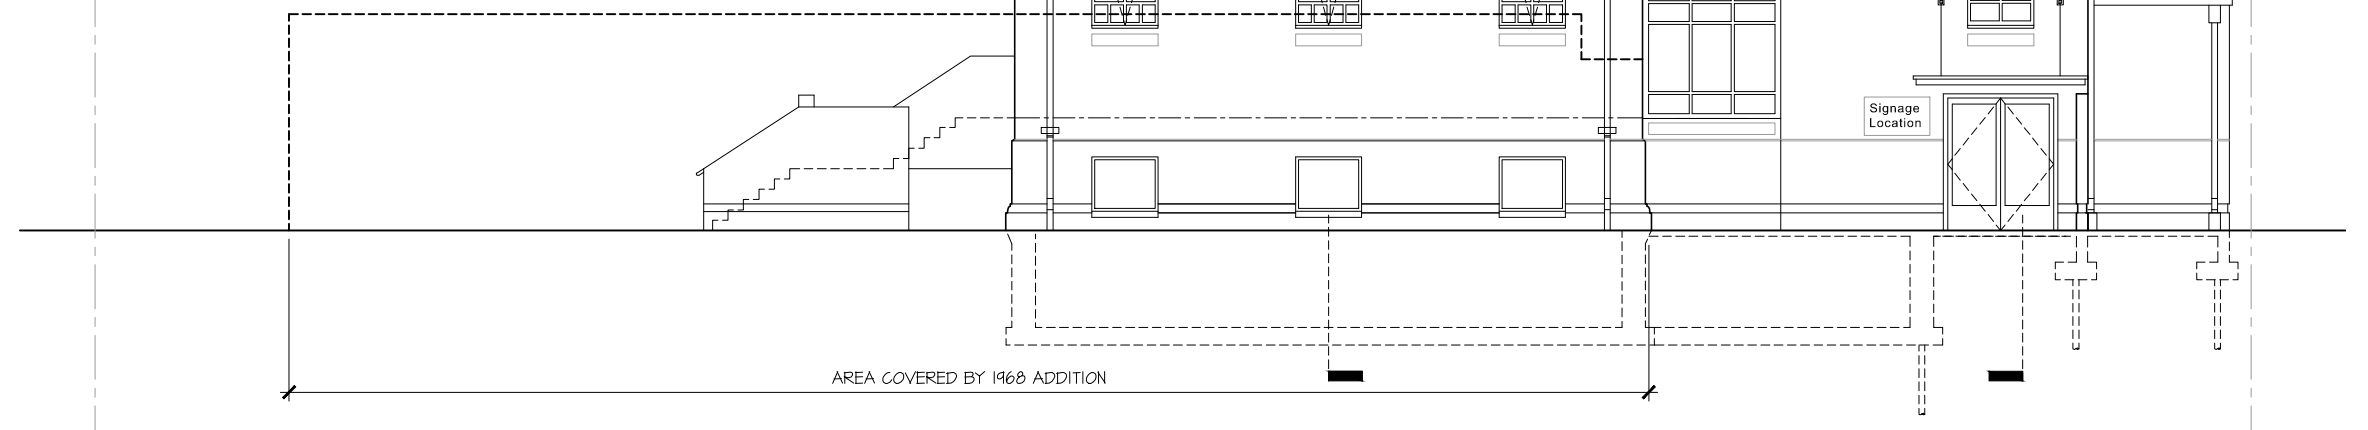

South Elevation
10-455_SE00

3/16"=1'-0"

2

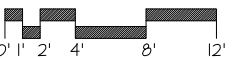

SNOHOMISH CARNEGIE EDUCATION CENTER

CITY OF SNOHOMISH

BUILDING REHABILITATION & ADDITION

23 March 2011

B O L A

ARCHITECTURE + PLANNING

1 5 9 WESTERN AVE. W. SUITE 4 8 6 SEATTLE, WA 9 8 1 1 9
TEL 206.447-4749 FAX 206.447-6462

A3.01


Exterior Elevations



Building Section Looking West
10-455_B500

3/16"=1'-0"

1

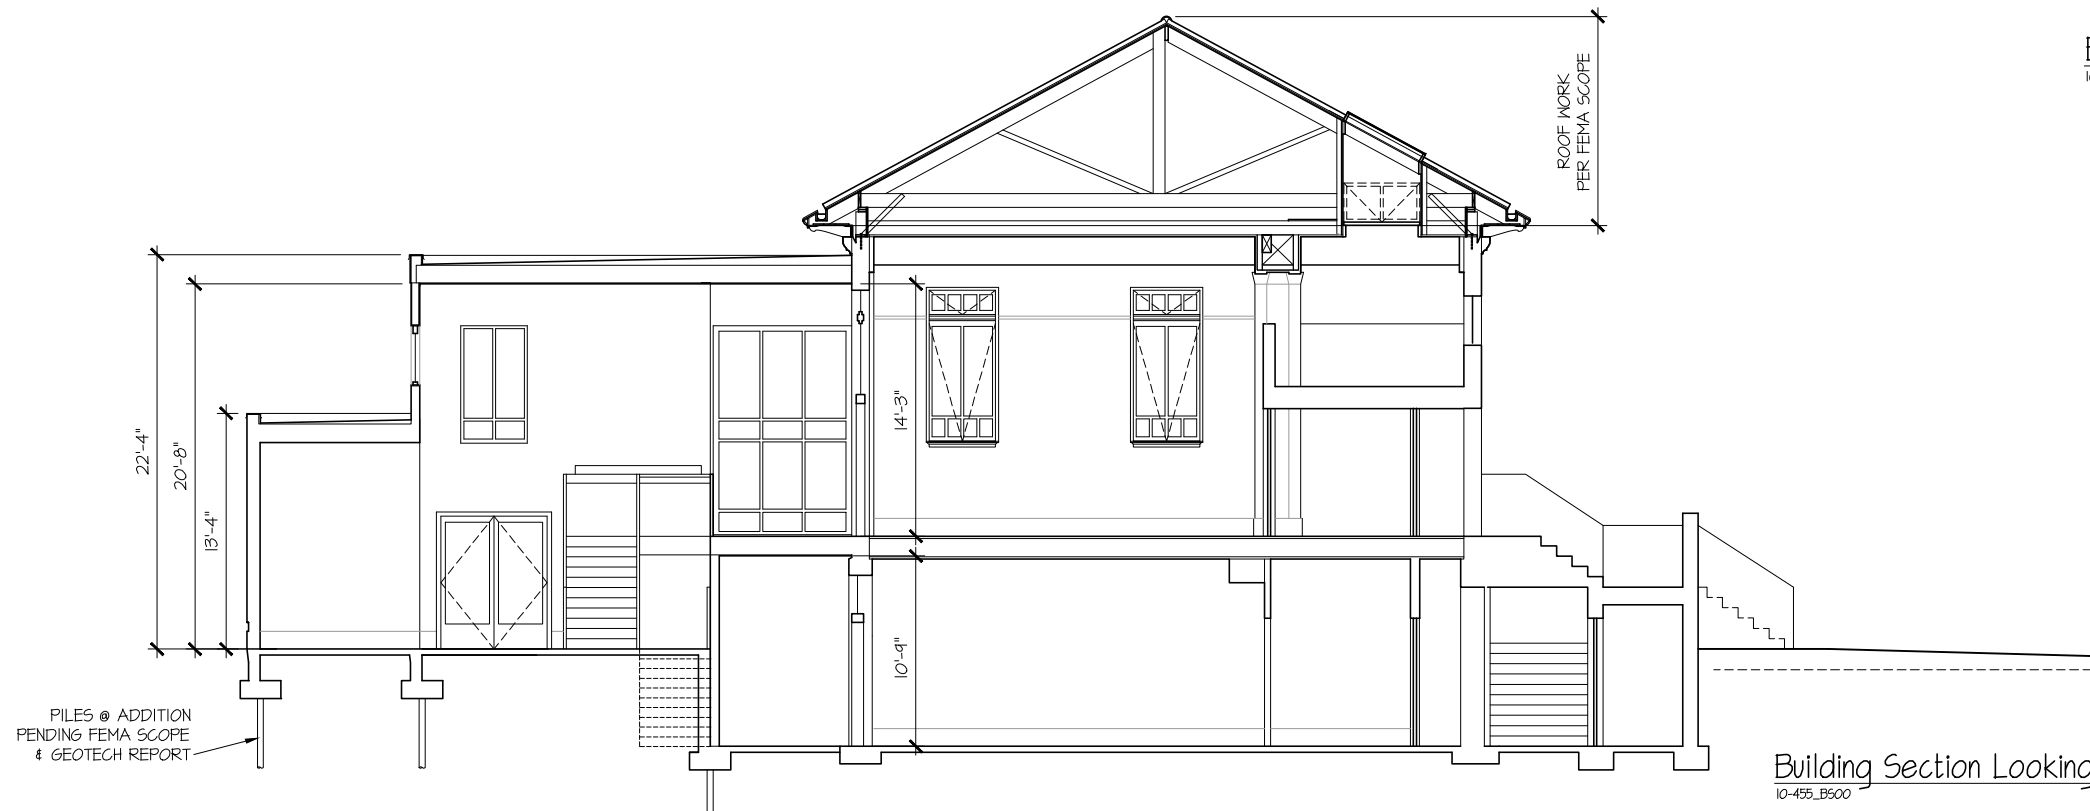

Building Section Looking South
10-455_B500

3/16"=1'-0"

2



SNOHOMISH CARNEGIE EDUCATION CENTER

CITY OF SNOHOMISH

BUILDING REHABILITATION & ADDITION

23 March 2011

B O L A

ARCHITECTURE + PLANNING

159 WESTERN AVE. W. SUITE 486 SEATTLE, WA 98119
TEL 206.447-4749 FAX 206.447-6462

A4.00

Building Sections